

CLIENT

COORDINATOR

DESIGNER

Dylan

UNIT


mm

DATE


2024-03-04

SIGNATURE


NOTE: Pls double check the dimensions on site and the drawings before signed back.
The production is based on the signed drawings and no amendment is accepted during production.

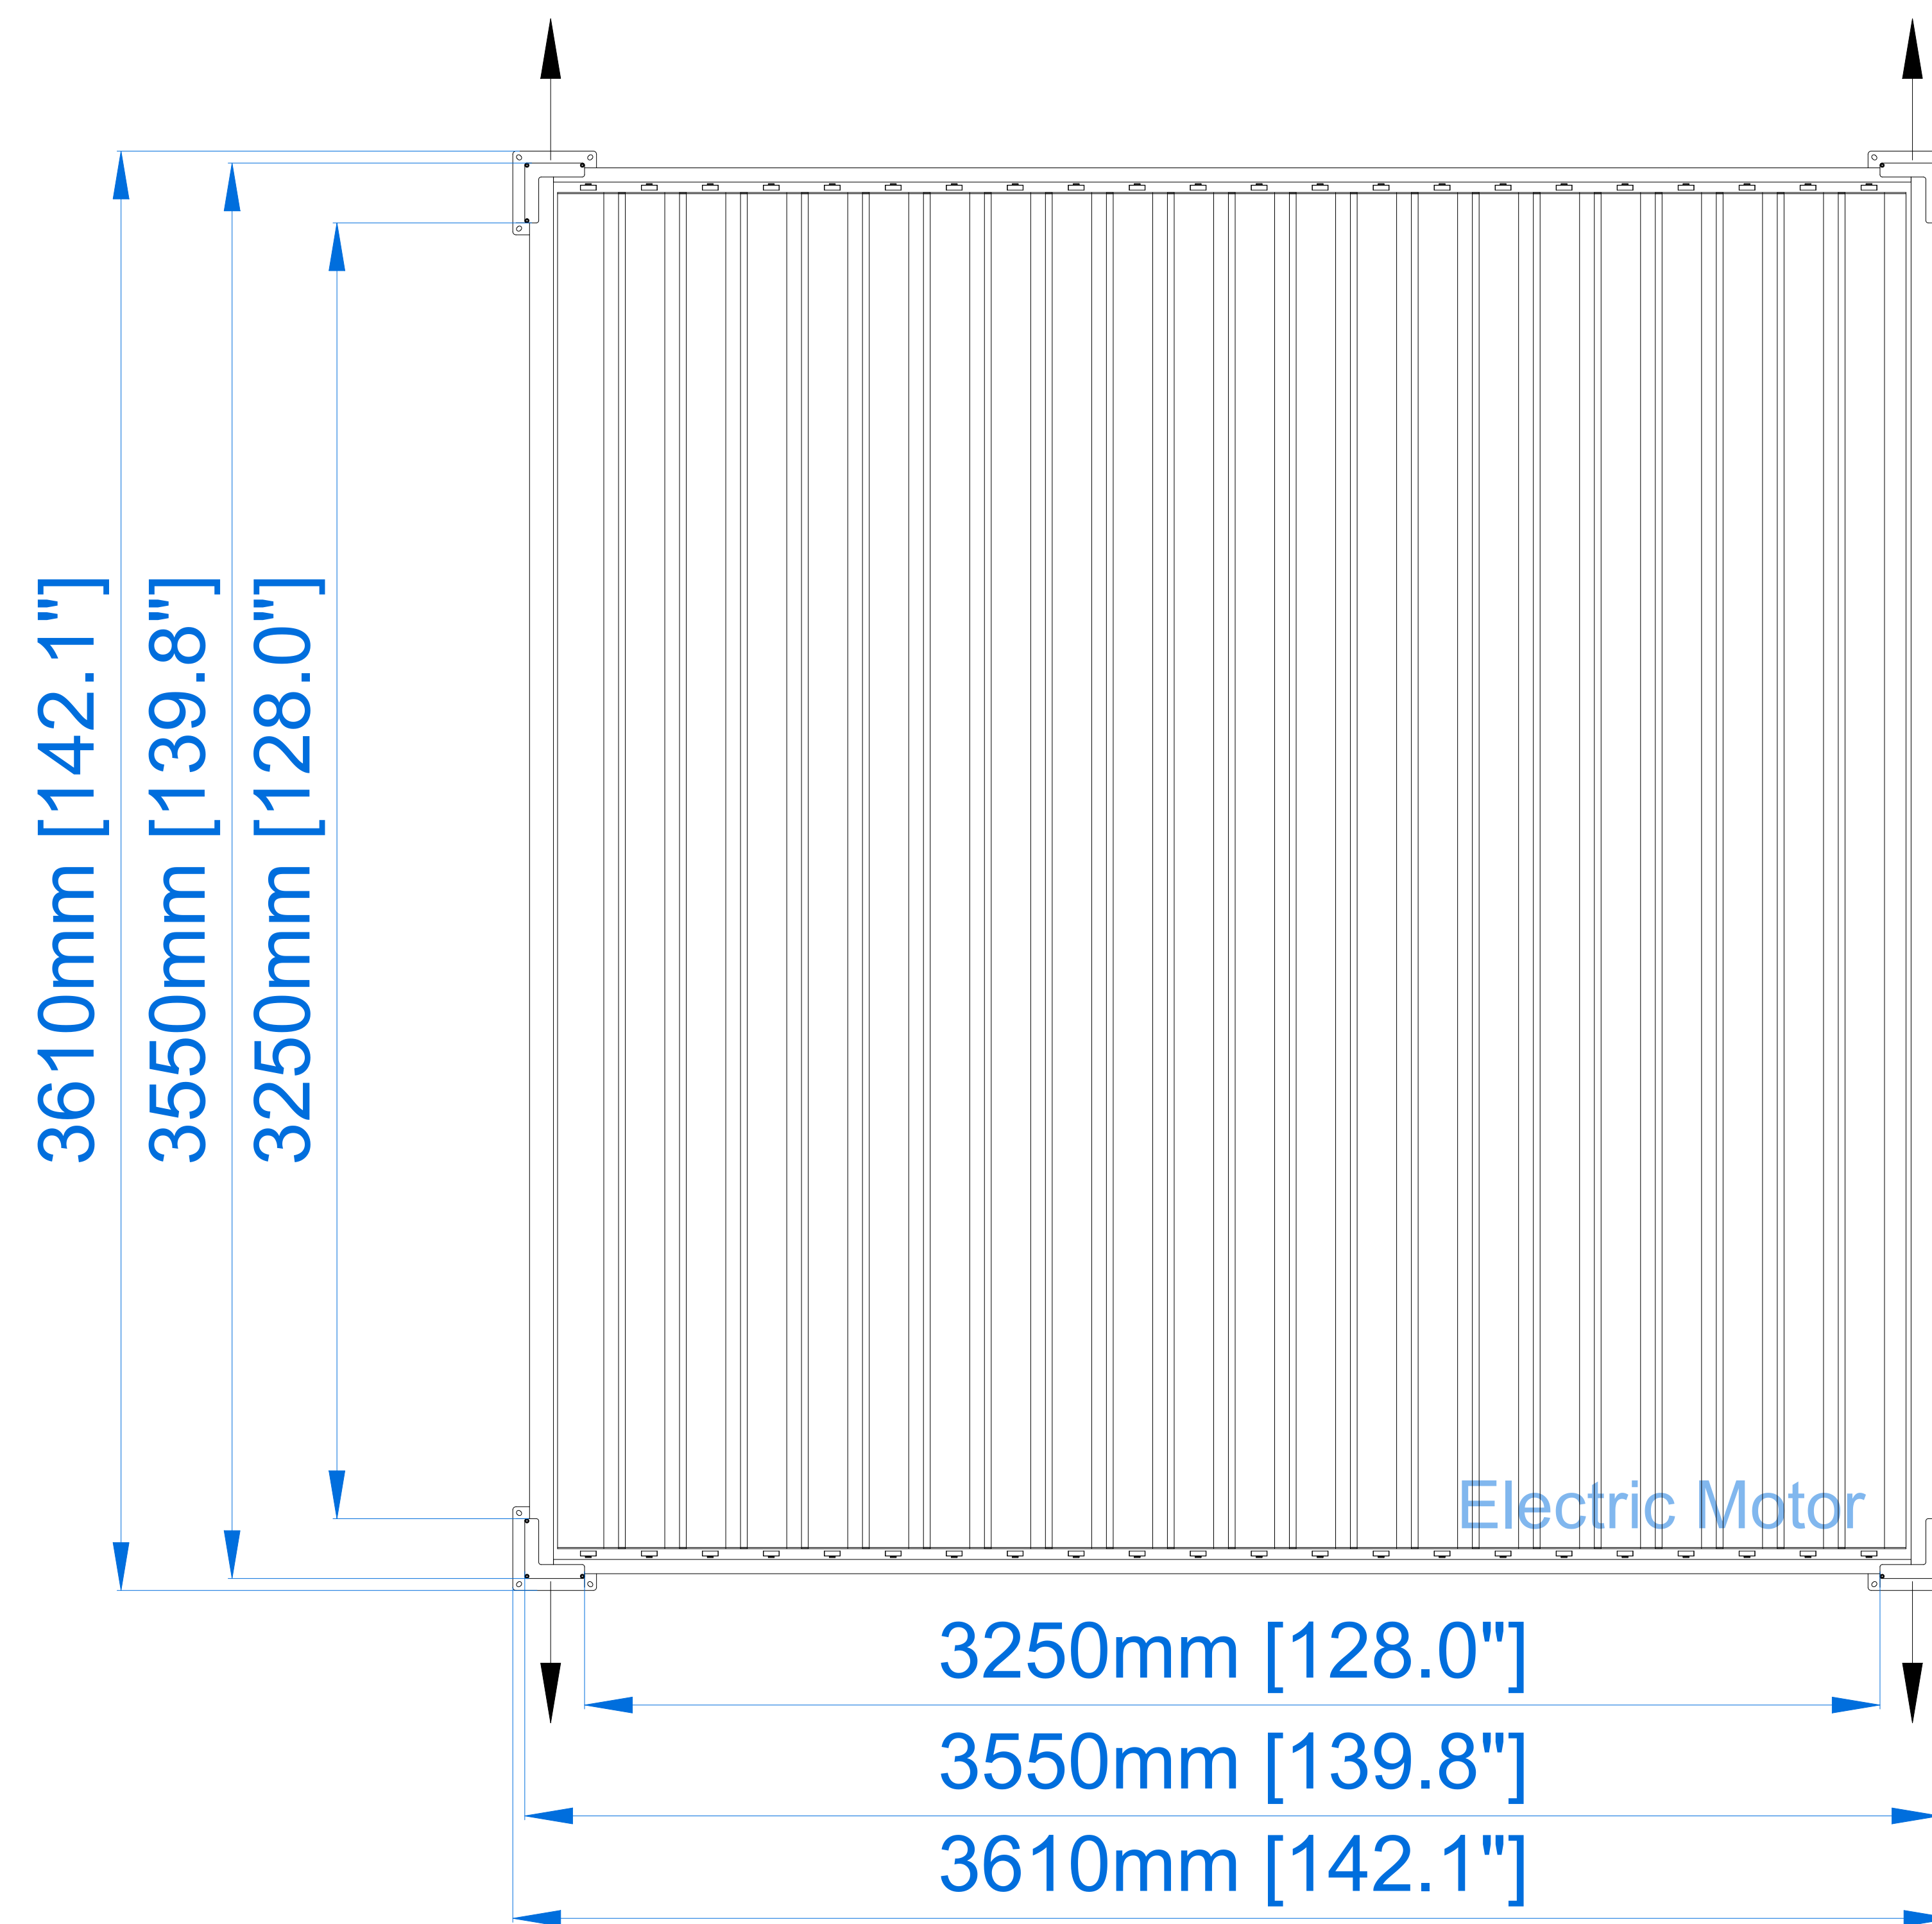

PLAN VIEW

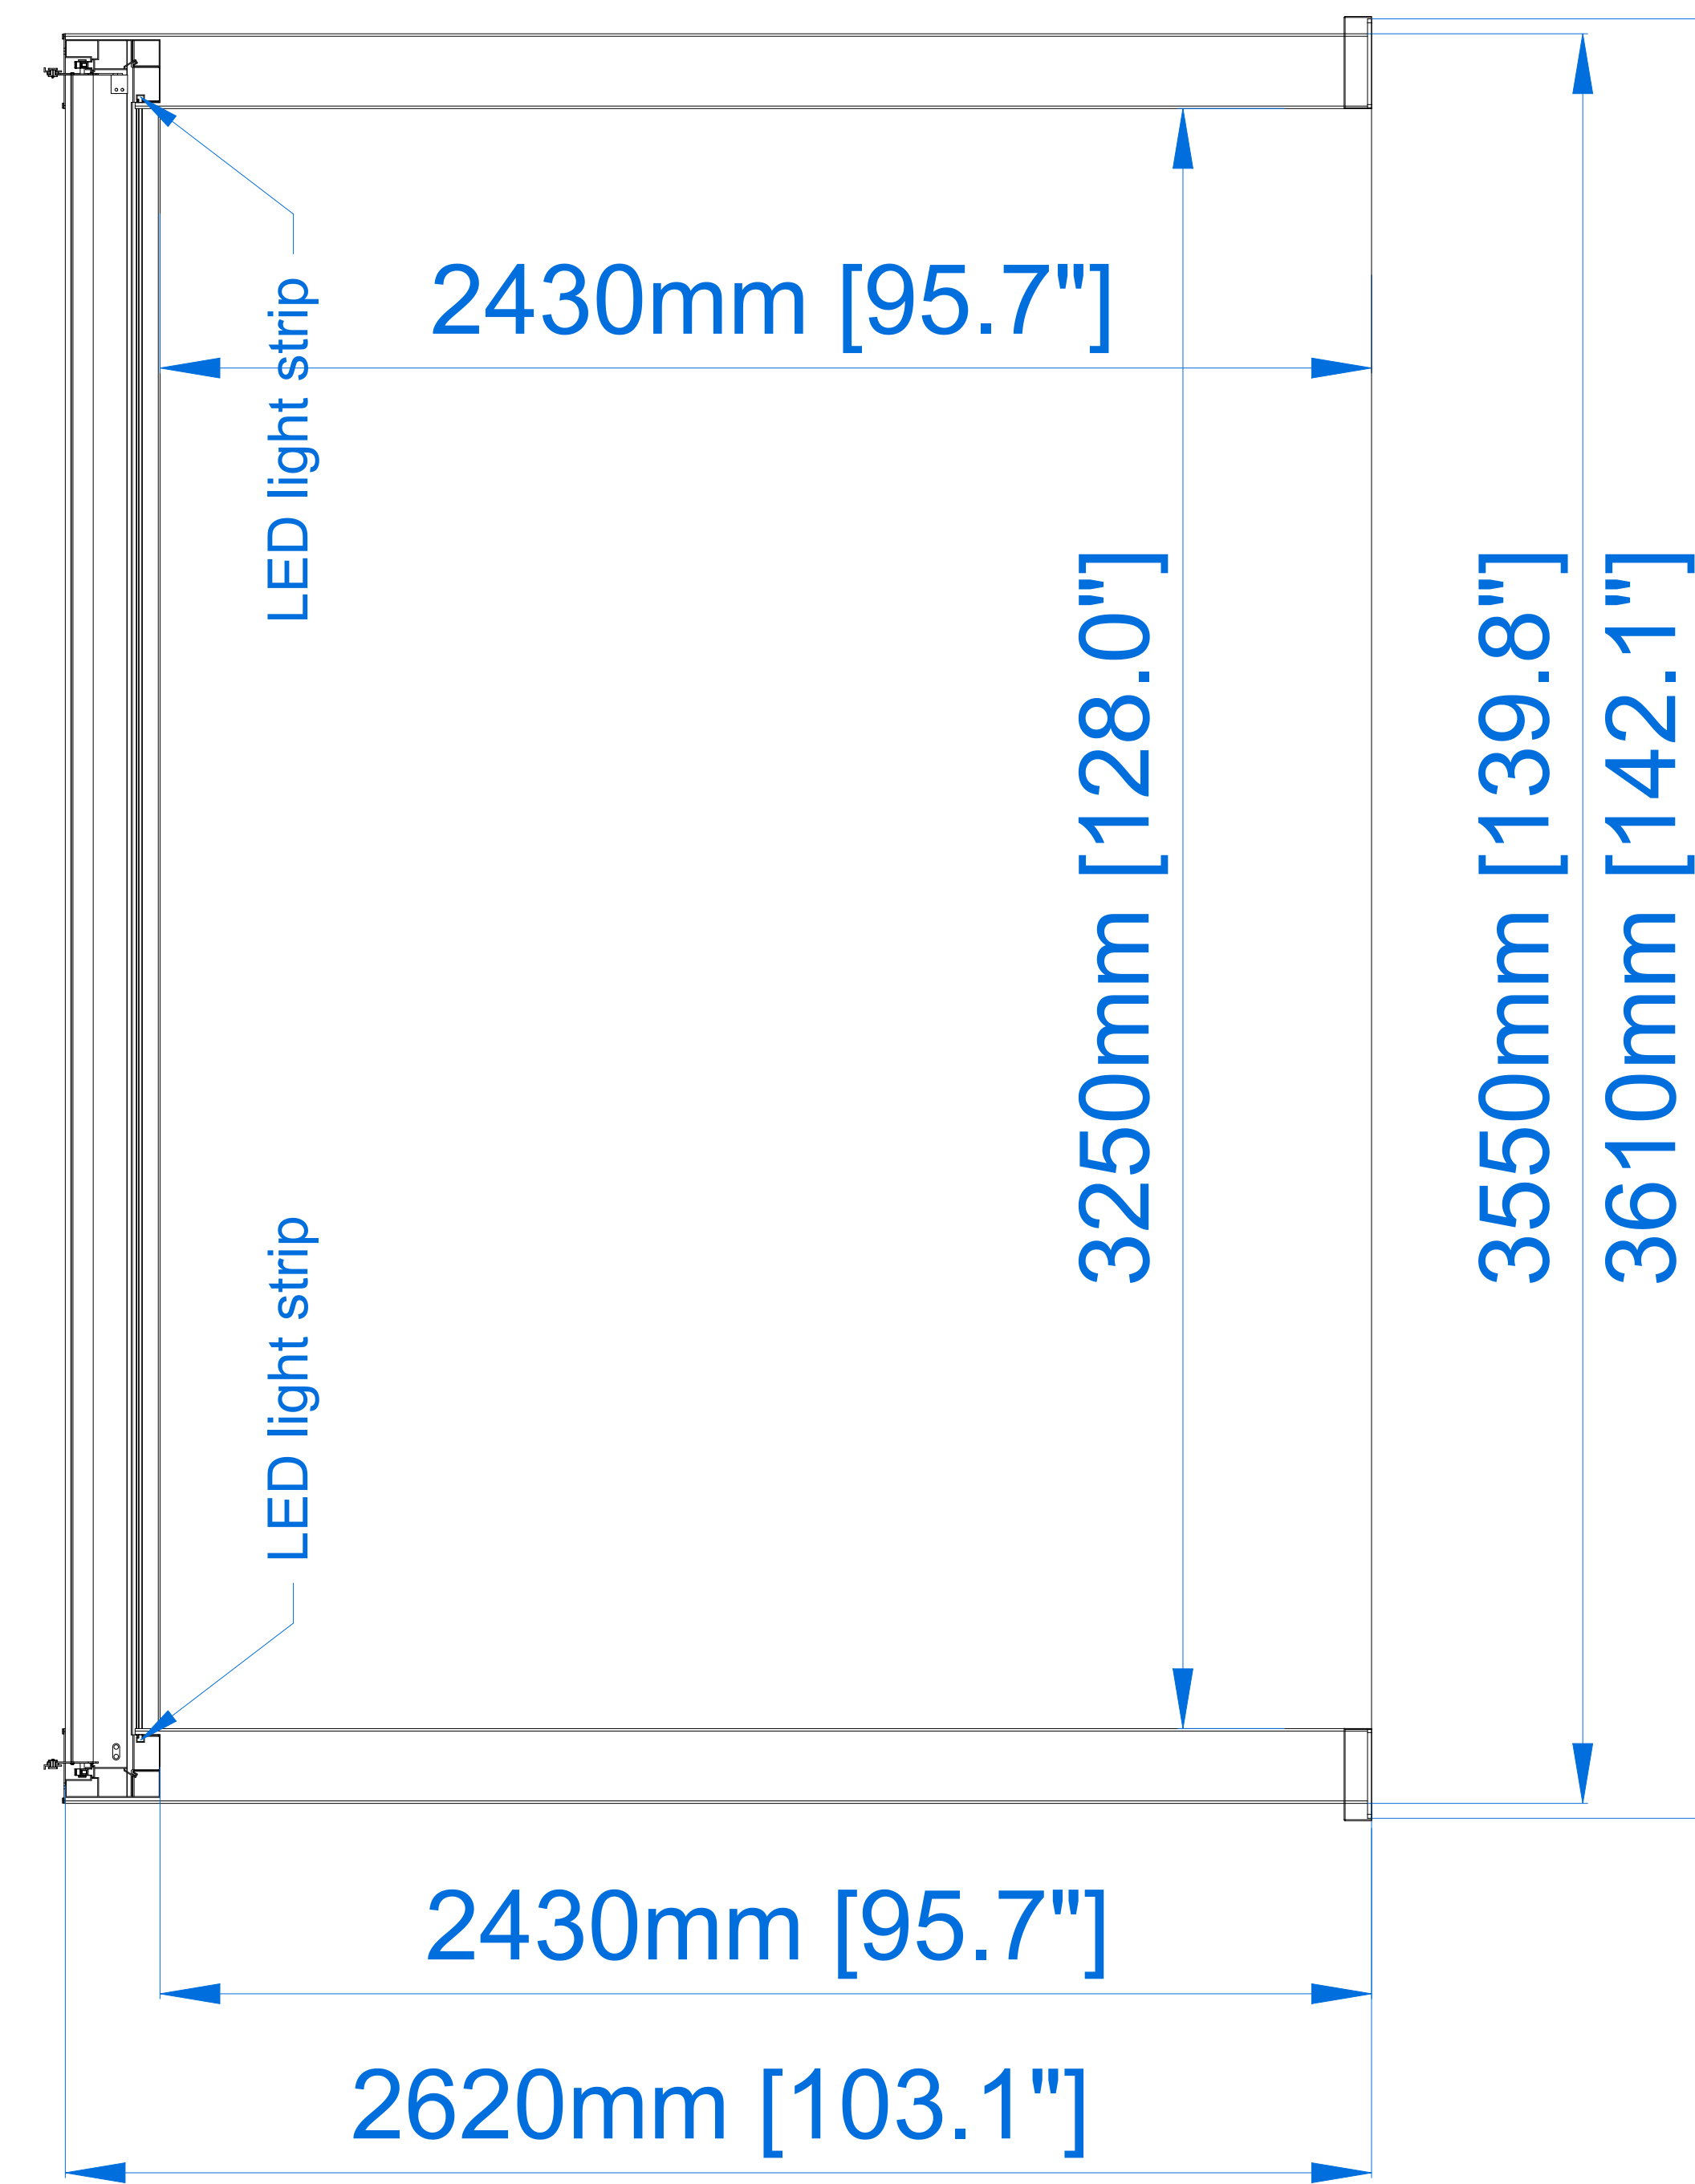

ELEVATION VIEW

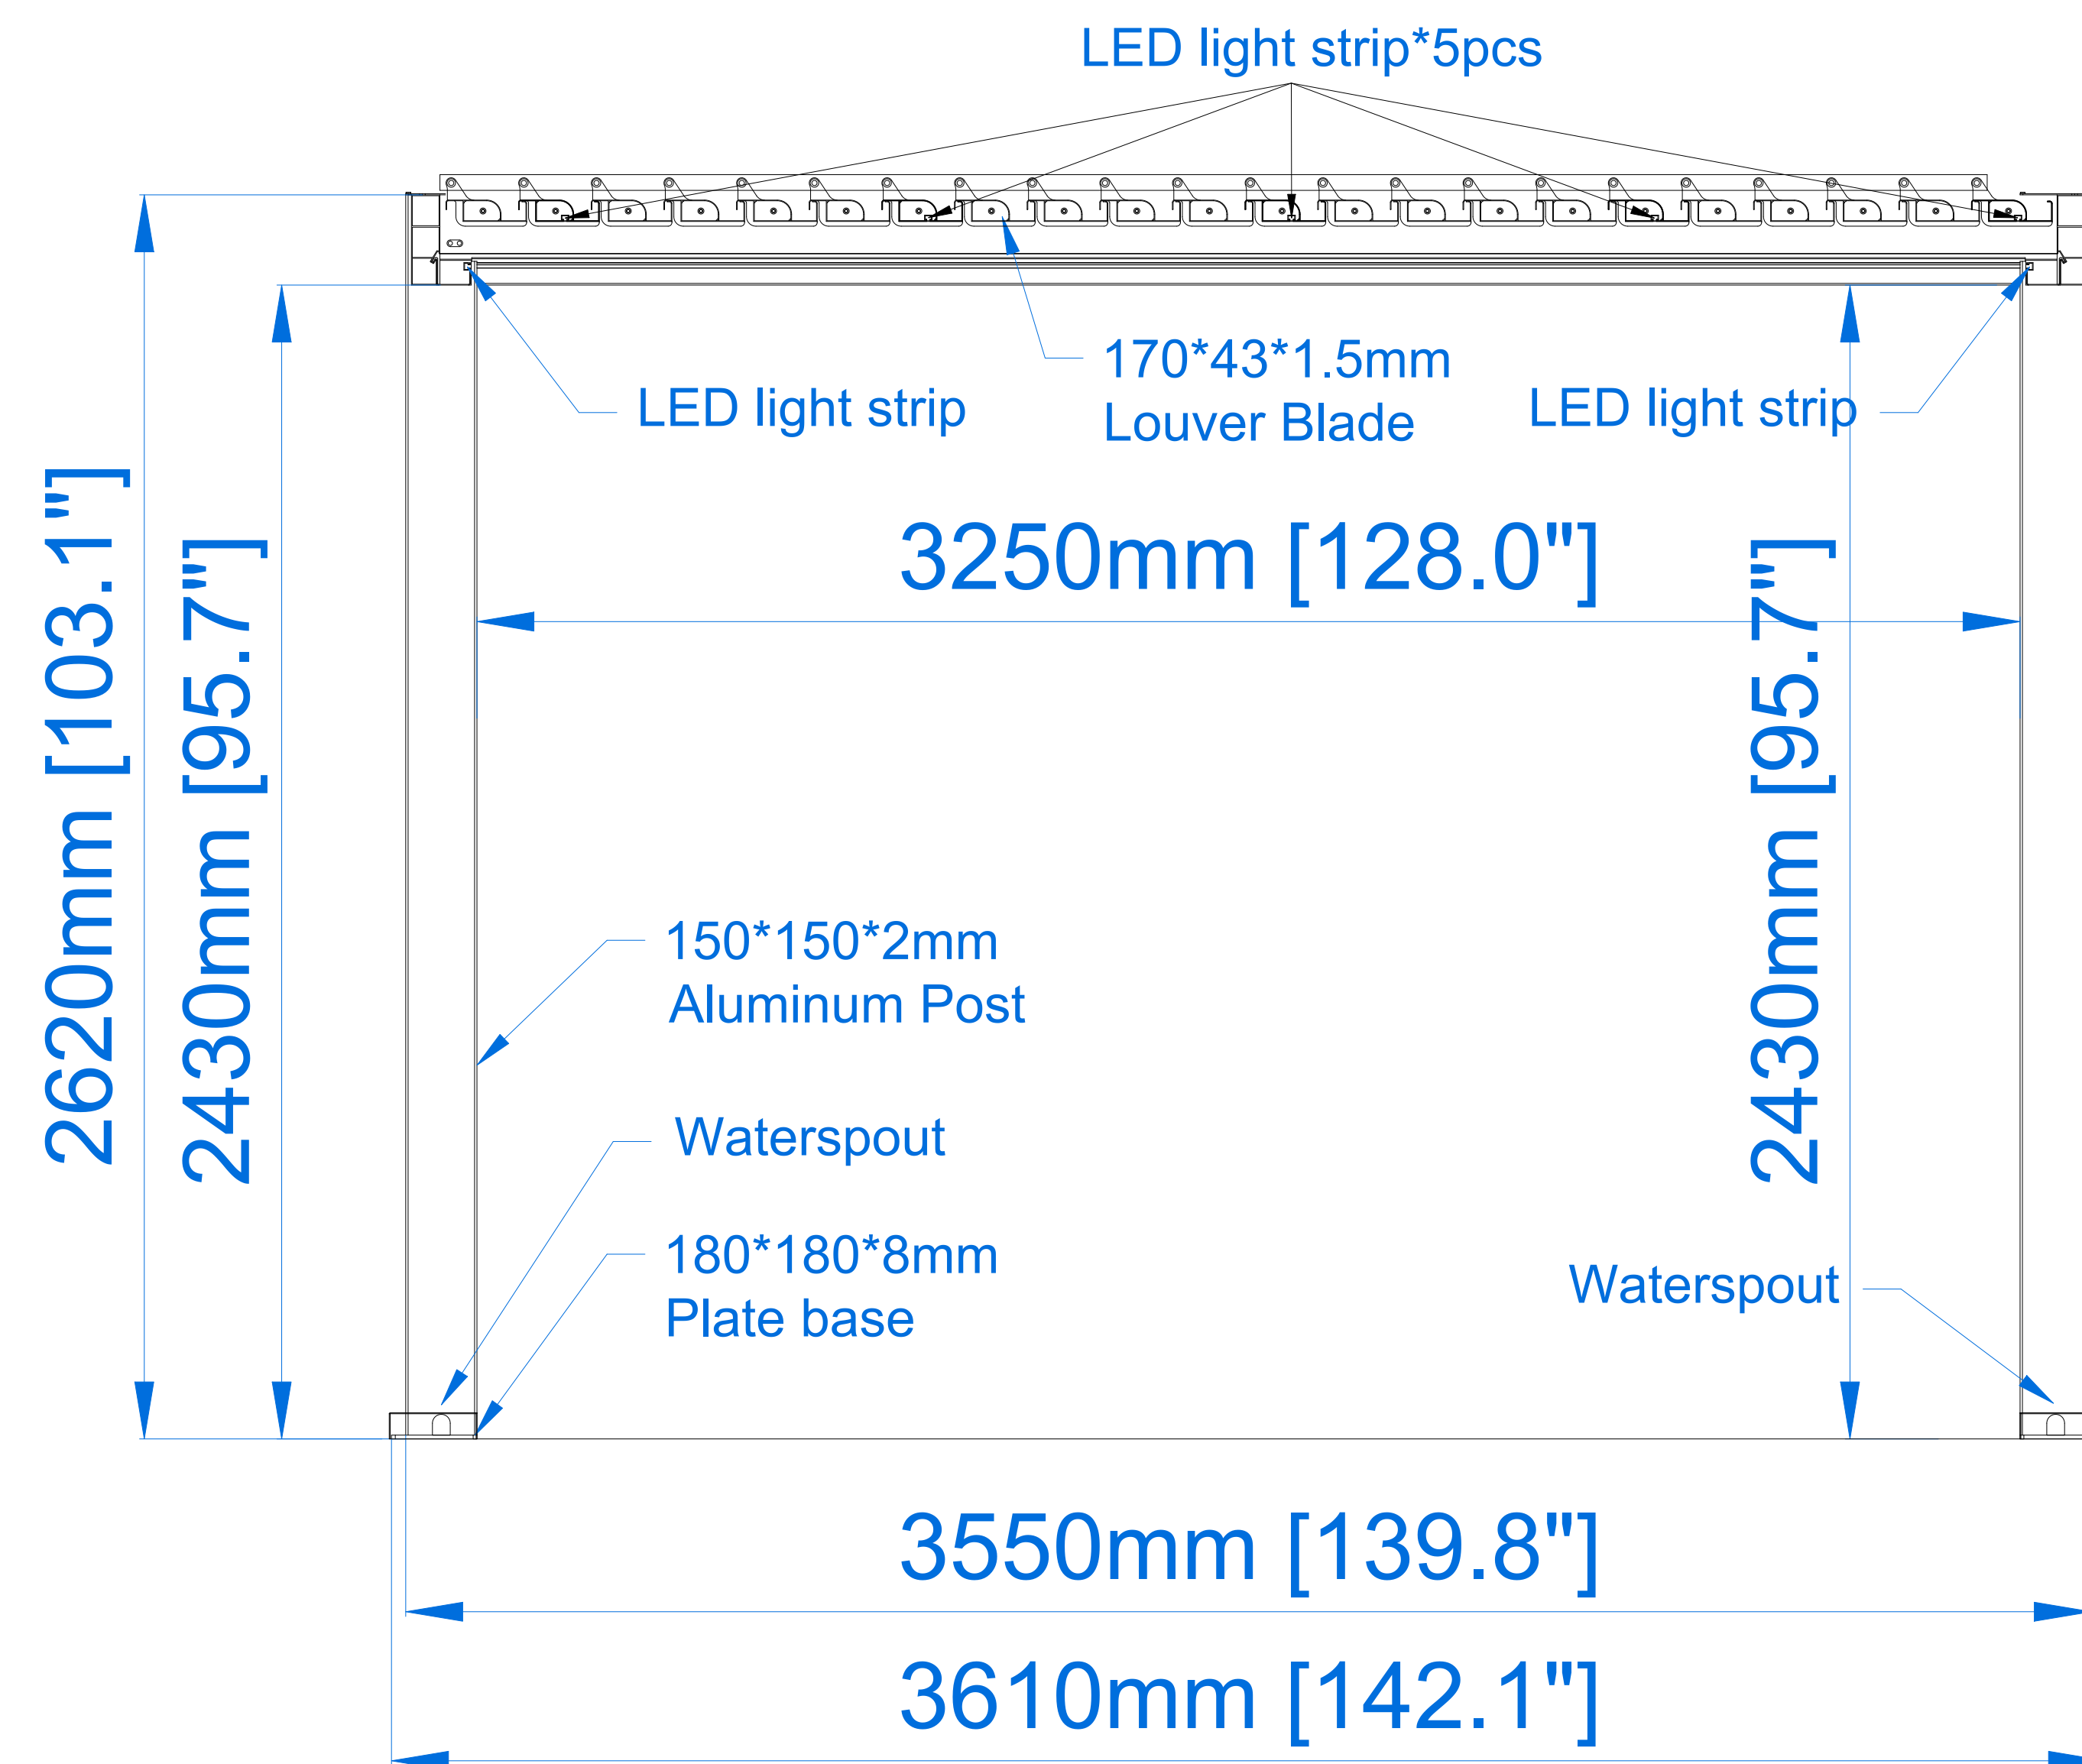

ELEVATION VIEW

CLIENT

COORDINATOR

DESIGNER

Dylan

UNIT


mm

DATE

2024-03-04

SIGNATURE

NOTE: Pls double check the dimensions on site and the drawings before signed back.
The production is based on the signed drawings and no amendment is accepted during production.

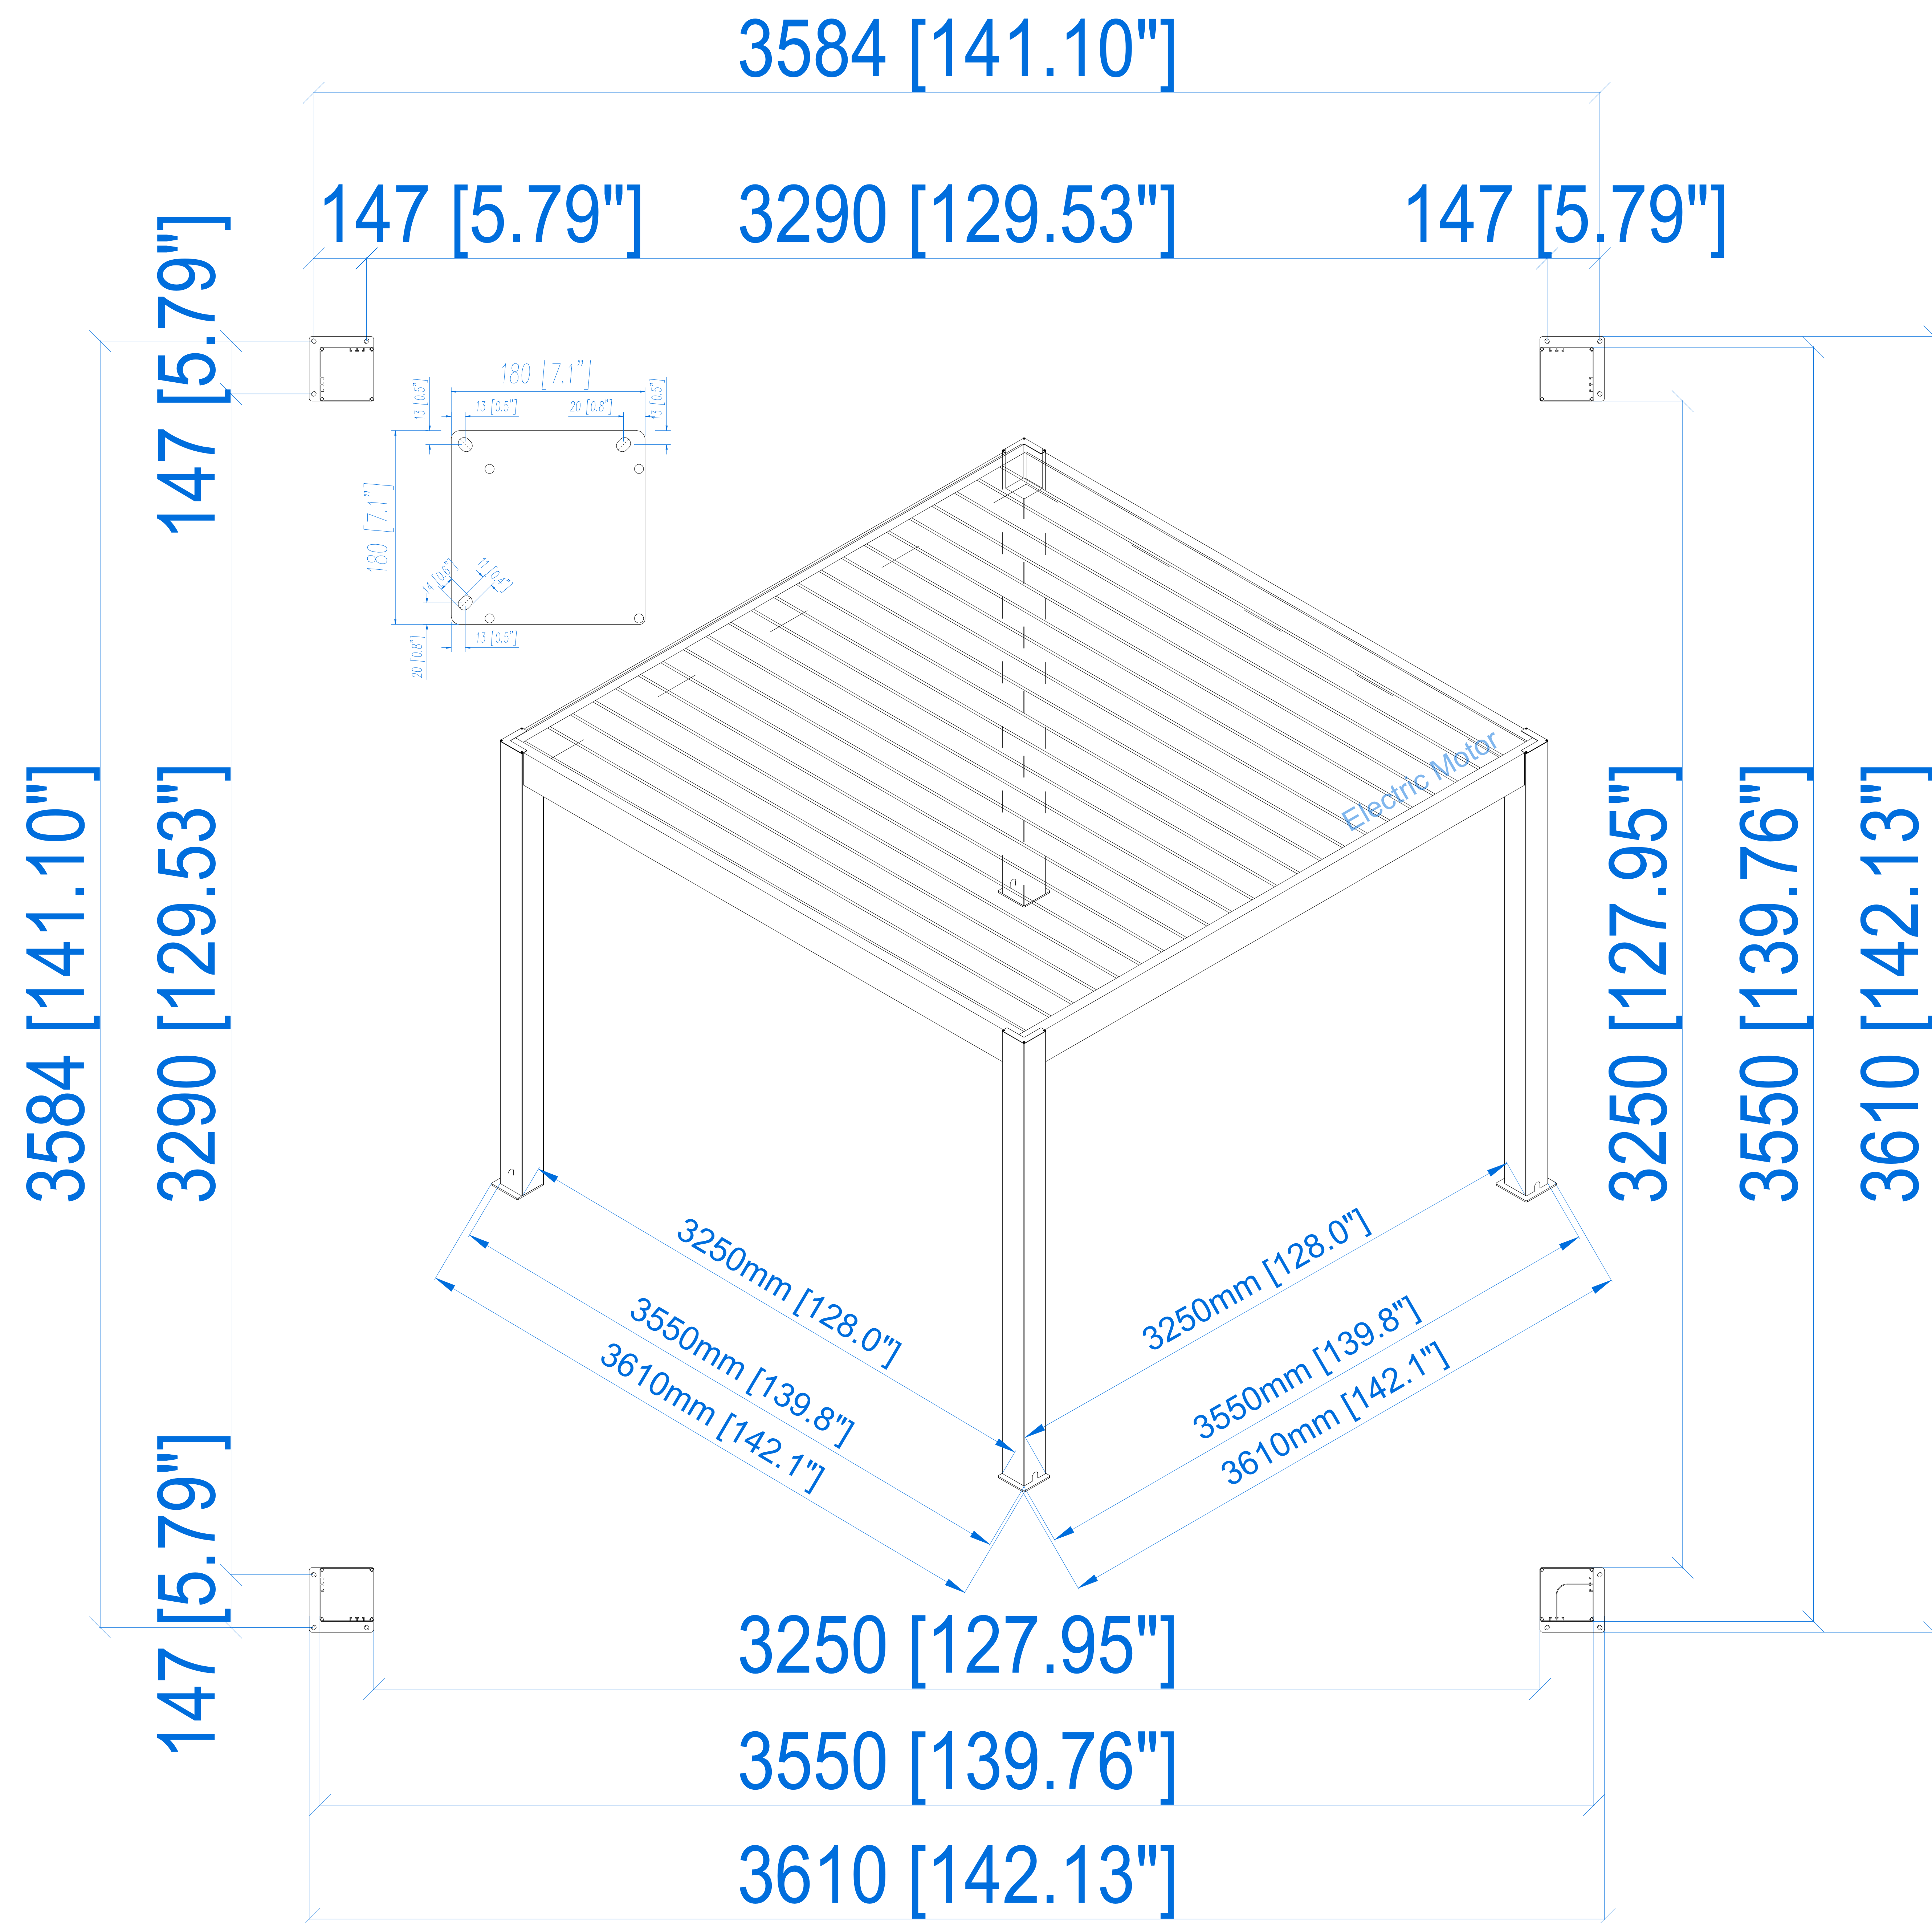

CLIENT

COORDINATOR

DESIGNER

Dylan

UNIT

mm

DATE

2024-03-04

SIGNATURE

NOTE: Pls double check the dimensions on site and the drawings before signed back.
The production is based on the signed drawings and no amendment is accepted during production.